

A


B

C

D

E

F

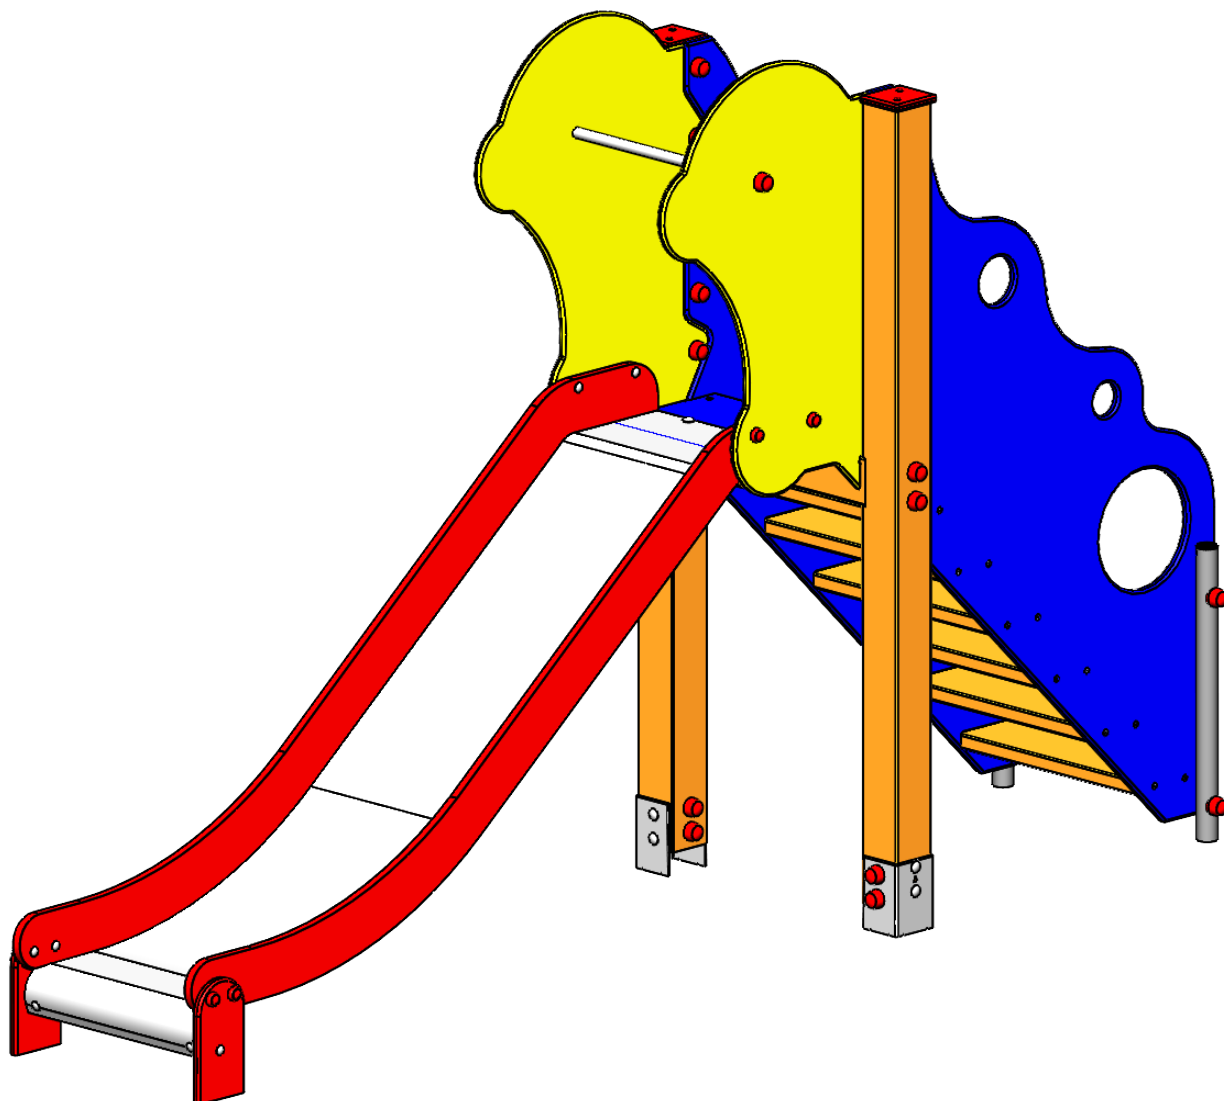

UNLESS OTHERWISE SPECIFIED:
DIMENSIONS ARE IN MILLIMETERS
WEIGHT ARE IN KILOGRAMM

Product code:

LM004

NAME

SIGNATURE

DATE

DRAWN

I.Agar

23.05.2023

DESCRIPTION:

Slide Mia

Tiptiptap^{ÖÜ}


A4

WEIGHT:

SCALE: 1:15

SHEET 1 OF 13

Foundation

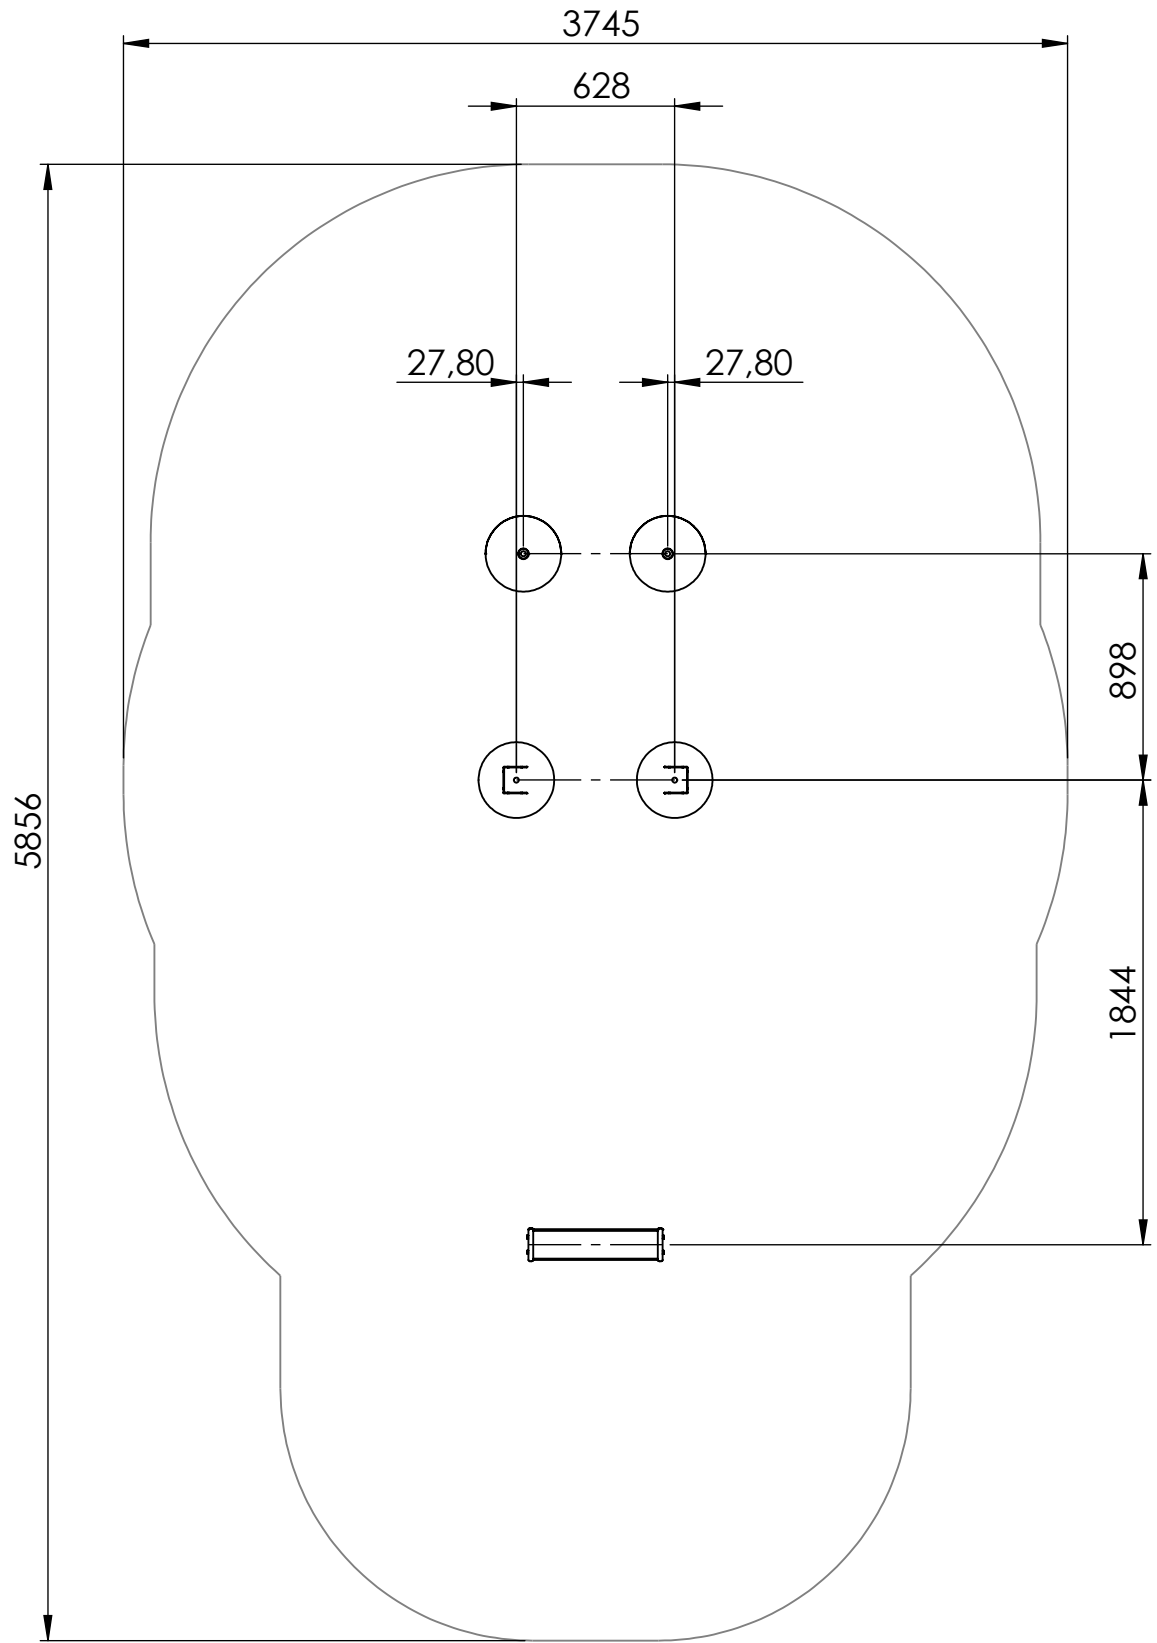

UNLESS OTHERWISE SPECIFIED:
DIMENSIONS ARE IN MILLIMETERS
WEIGHT ARE IN KILOGRAMM

Product code:

LM004

DESCRIPTION:

Slide Mia

WEIGHT:


SCALE: 1:30

A4

SHEET 3 OF 13



Tiptiptap ^{ÖÜ}

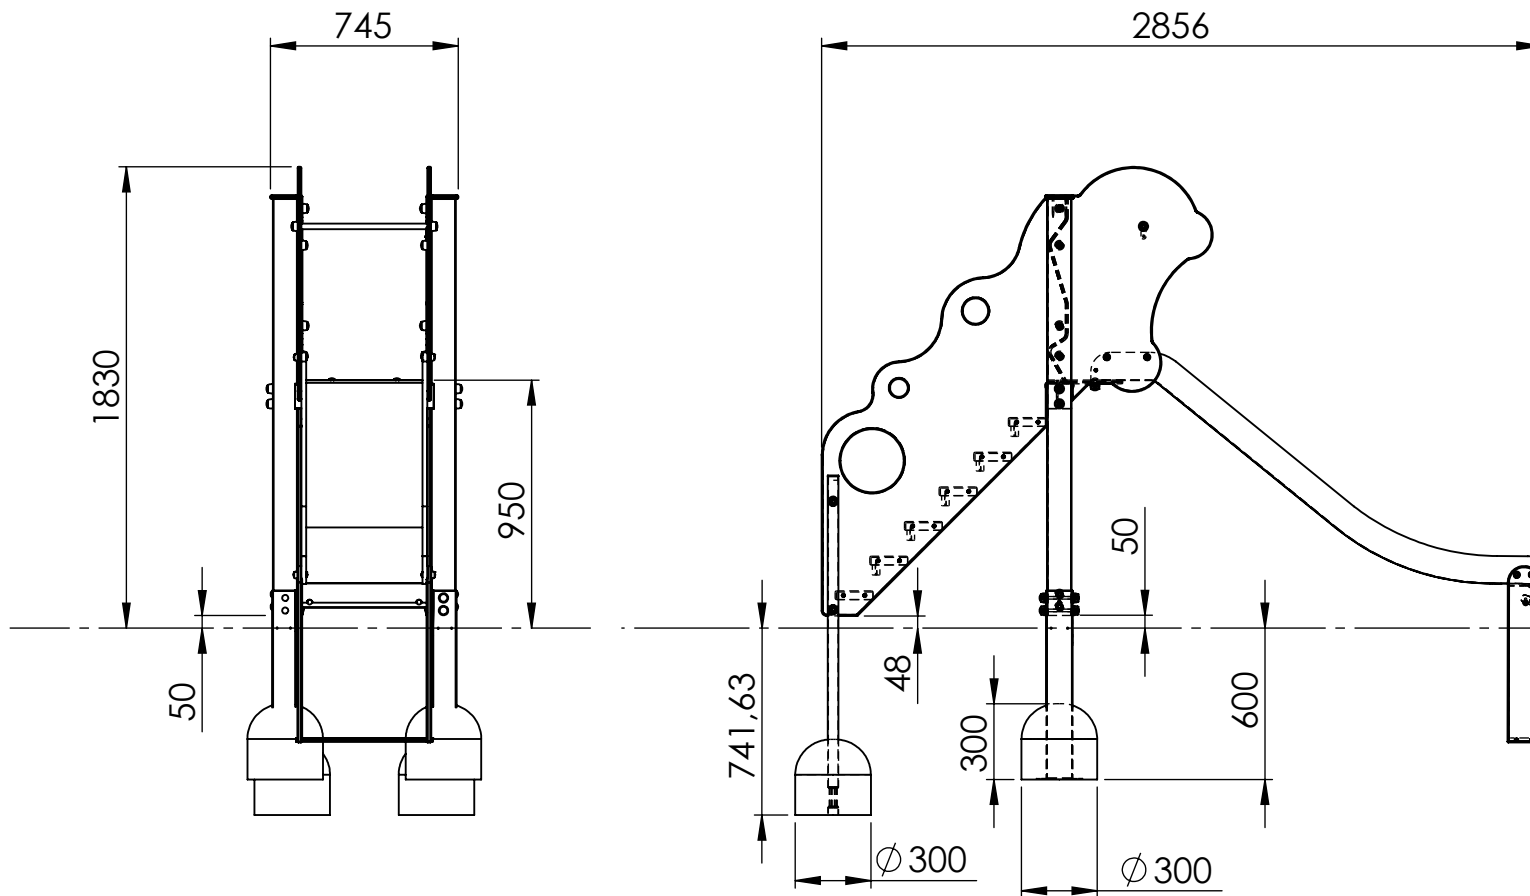

UNLESS OTHERWISE SPECIFIED:
DIMENSIONS ARE IN MILLIMETERS
WEIGHT ARE IN KILOGRAMM

	NAME	SIGNATURE	DATE
DRAWN	I.Agar		23.05.2023



Tiptiptap ^{ÖÜ}

Product code:

LM004

DESCRIPTION:

Slide Mia

WEIGHT:

SCALE: 1:30

SHEET 4 OF 13

A4

A

LM004 98x98x1660 post

LM004 30x145x510mm stair step

MF version: 530mm !!!

LM004 98x98x550 Beam

B

2x

LM004 30x145x510 stair
step with ribbon

6x

C

LM004 Stair side panel, left

LM004 Stair side panel, right

D

2x

LM004 slide guard panel

E

F

UNLESS OTHERWISE SPECIFIED:
DIMENSIONS ARE IN MILLIMETERS
WEIGHT ARE IN KILOGRAMM

Product code:

LM004

DESCRIPTION:

Slide Mia

DRAWN

NAME

I.Agar

SIGNATURE

DATE

23.05.2023

Tiptap^{ÖÜ}

WEIGHT:

SCALE: 1:15

A4

SHEET 5 OF 13

U-profile groundfixing 750mm

2x

42,4x1345mm groundfixing

2x

Slide guardrail 500mm

LM004 Start panel

H-950 Slide

Post cap 115x107,5mm

UNLESS OTHERWISE SPECIFIED:
DIMENSIONS ARE IN MILLIMETERS
WEIGHT ARE IN KILOGRAMM

Product code:

LM004

DESCRIPTION:

Slide Mia

WEIGHT:

SCALE: 1:15


SHEET 6 OF 13

Tiptiptap ^{ÖÜ}




A4


DETAIL A SCALE 1 : 10

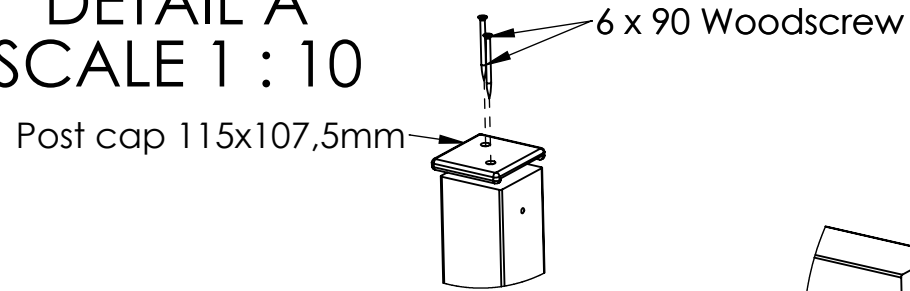

DETAIL B SCALE 1 : 10

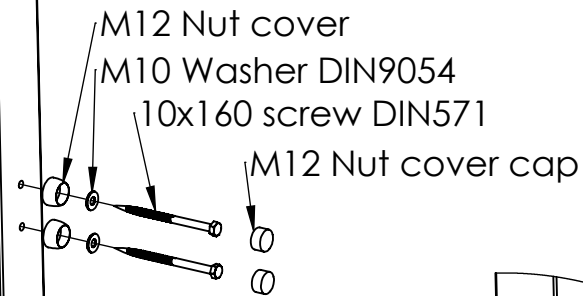

DETAIL C SCALE 1 : 10

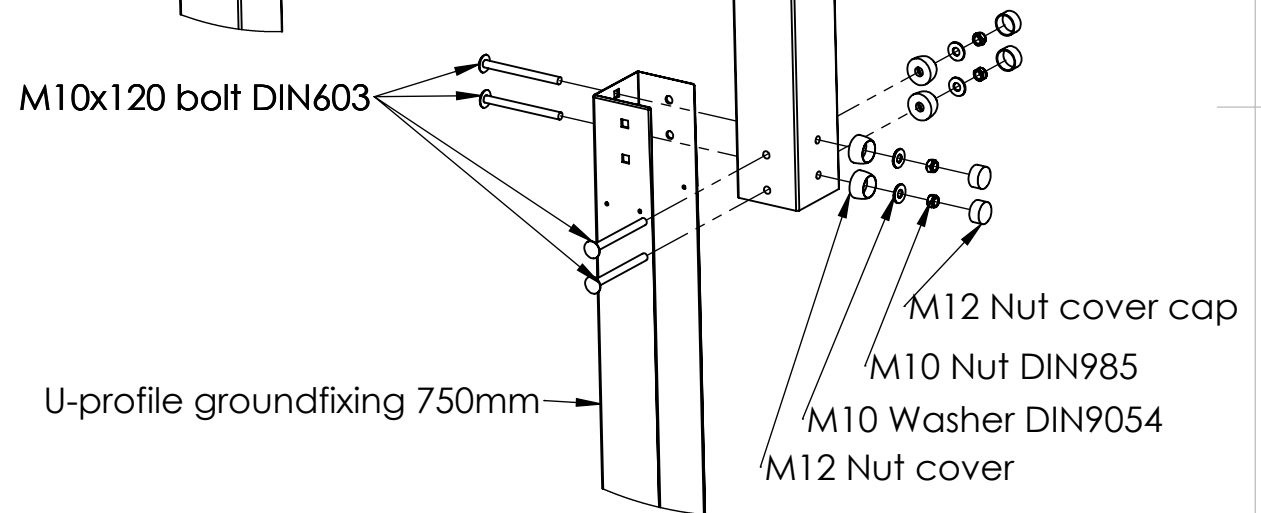

MF version: 530mm !!!
LM004 98x98x550 Beam

LM004 98x98x1660 post

UNLESS OTHERWISE SPECIFIED:
DIMENSIONS ARE IN MILLIMETERS
WEIGHT ARE IN KILOGRAMM

	NAME	SIGNATURE	DATE
DRAWN	I.Agar		23.05.2023



Tiptiptap^{ÖÜ}

Product code:

LM004

DESCRIPTION:

Slide Mia

WEIGHT:


SCALE: 1:20

SHEET 7 OF 13


A4

Aluminium profile post cap and 750mm U-profile groundfixing assembly


Step 1

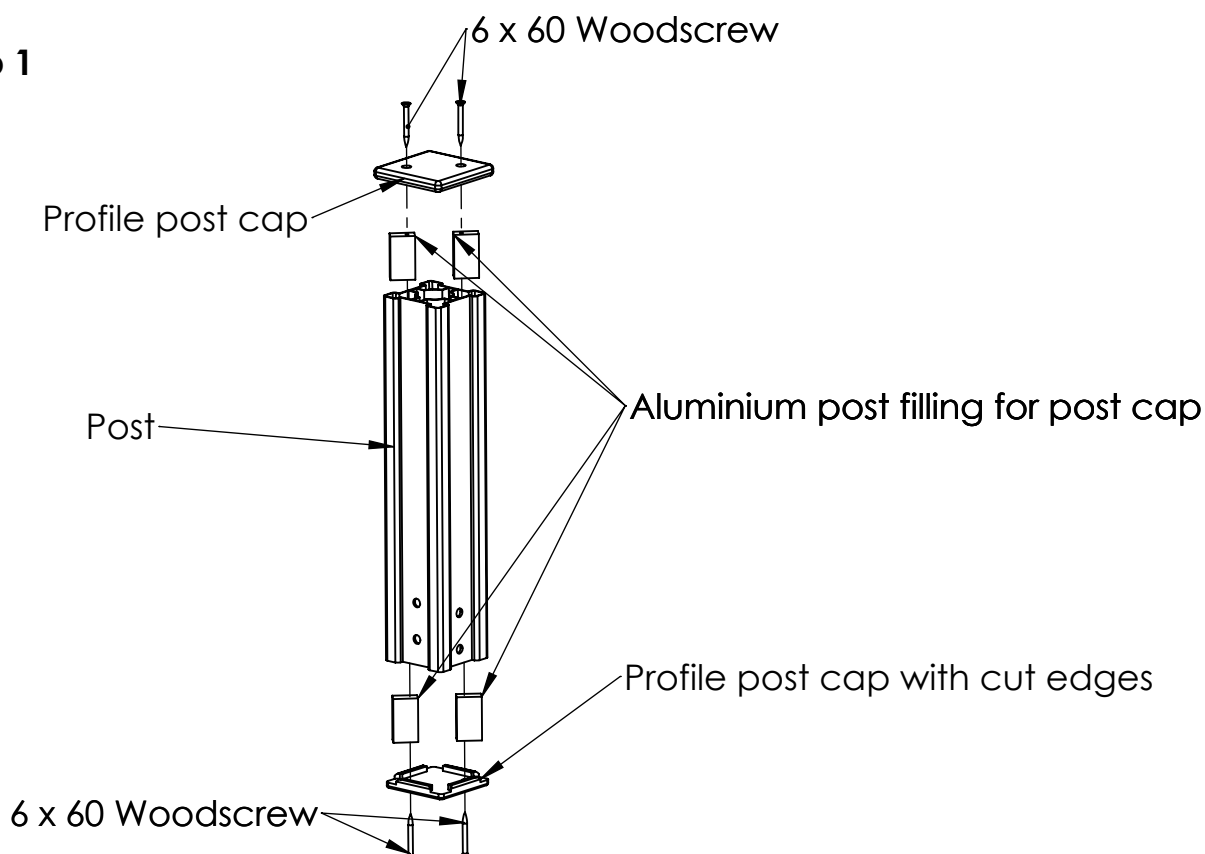

Step 2

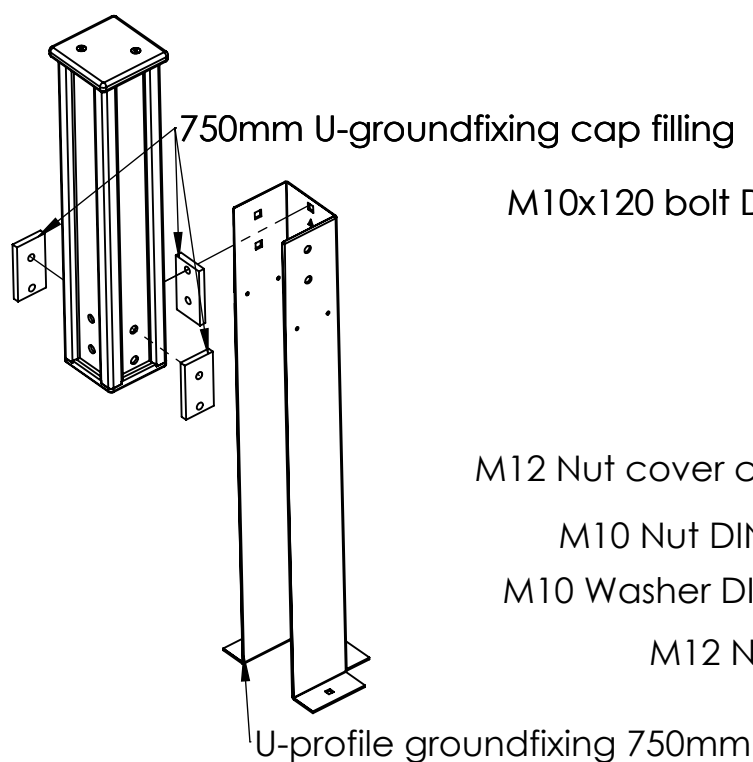

Step 3

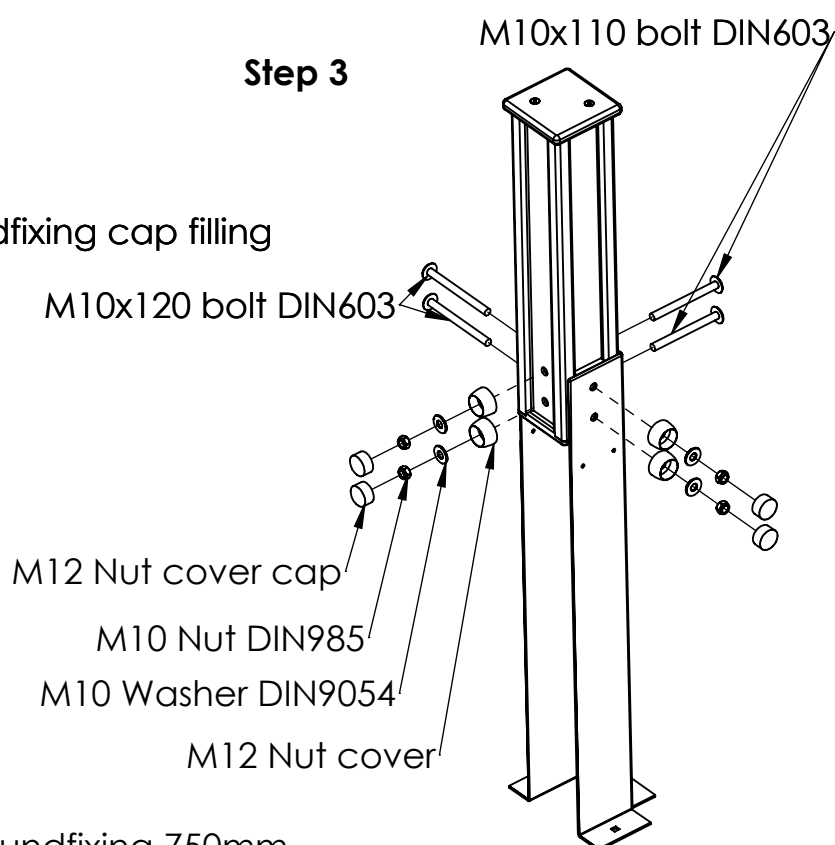

UNLESS OTHERWISE SPECIFIED:
DIMENSIONS ARE IN MILLIMETERS
WEIGHT ARE IN KILOGRAMM

Product code:

LM004

DESCRIPTION:

Slide Mia

WEIGHT:


SCALE: 1:10

SHEET 8 OF 13



Tiptiptap^{ÖÜ}

A4

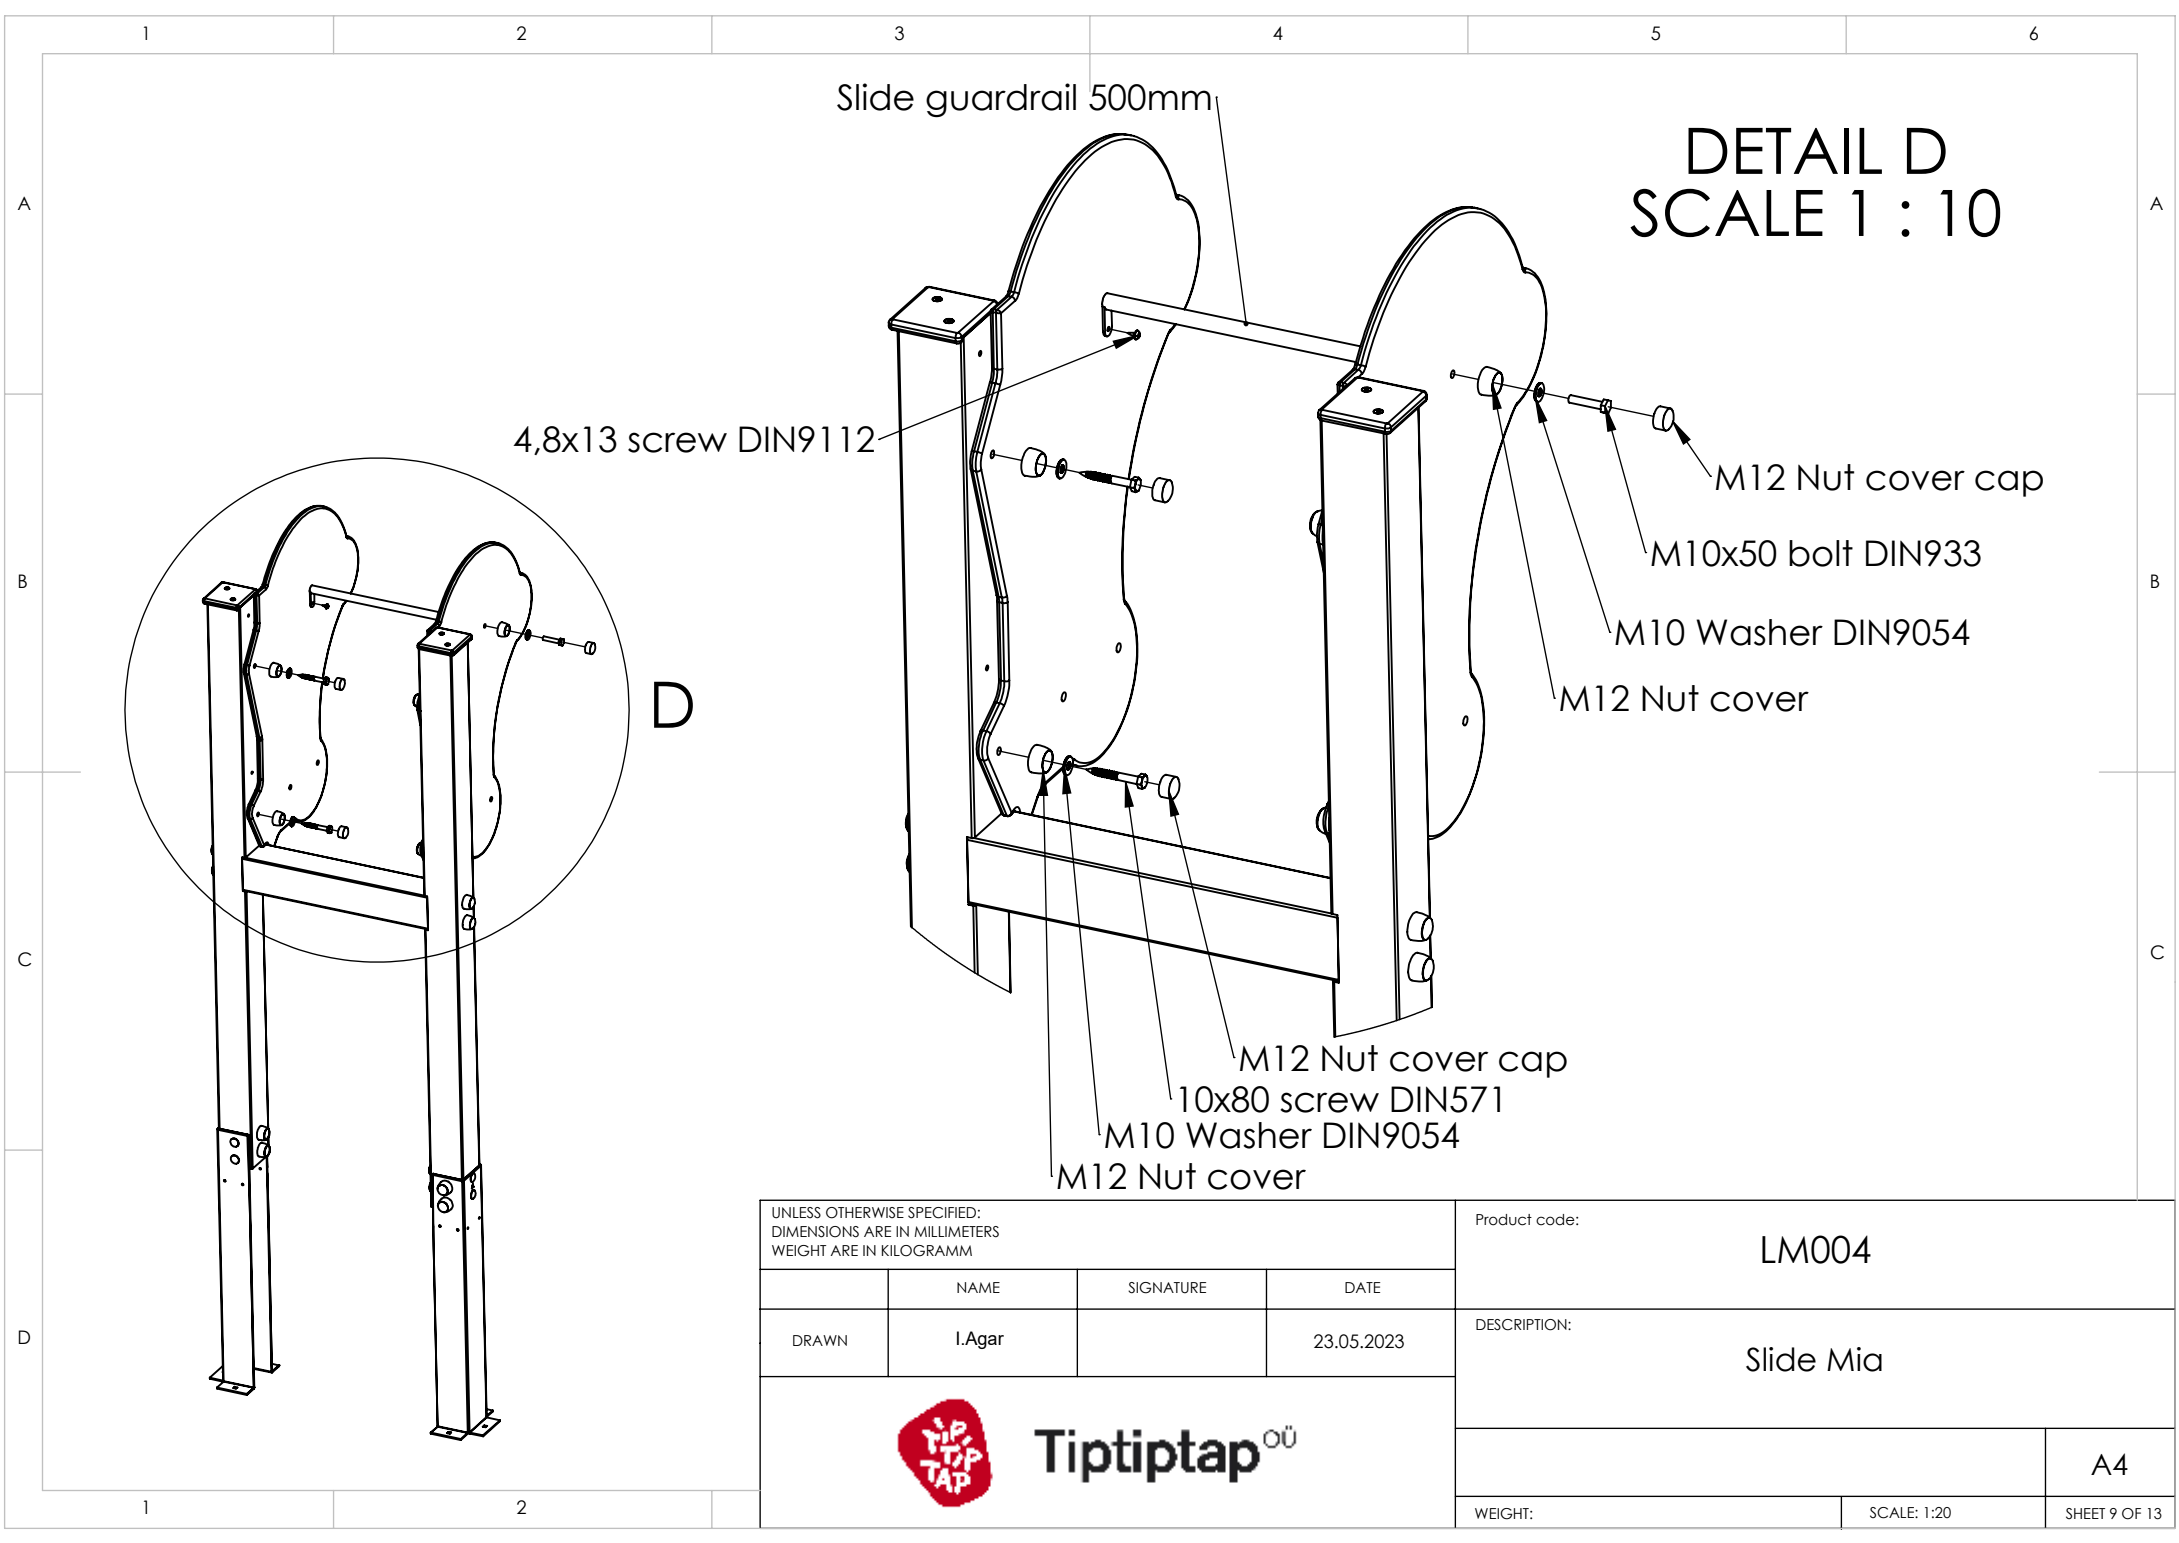

UNLESS OTHERWISE SPECIFIED: DIMENSIONS ARE IN MILLIMETERS WEIGHT ARE IN KILOGRAMM				Product code: LM004	
	NAME	SIGNATURE	DATE	DESCRIPTION: Slide Mia	
DRAWN	I.Agar		23.05.2023		
 Tiptiptap ^{oü}					A4
				WEIGHT:	SCALE: 1:20 SHEET 9 OF 13

LM004 Stair side panel, right

LM004 Stair side panel, left

6 x 90 Woodscrew

LM004
30x145x510 stair
step with ribbon

M12 Nut cover cap
M10 Nut DIN985
M10 Washer DIN9054
M12 Nut cover for tube

LM004 30x145x510mm stair step
M10x80 bolt DIN603

UNLESS OTHERWISE SPECIFIED:
DIMENSIONS ARE IN MILLIMETERS
WEIGHT ARE IN KILOGRAMM

Product code:

LM004

DESCRIPTION:

Slide Mia

DRAWN

NAME

I.Agar

SIGNATURE

DATE

23.05.2023


Tiptap^{ÖÜ}

WEIGHT:

SCALE: 1:12

A4


SHEET 10 OF 13

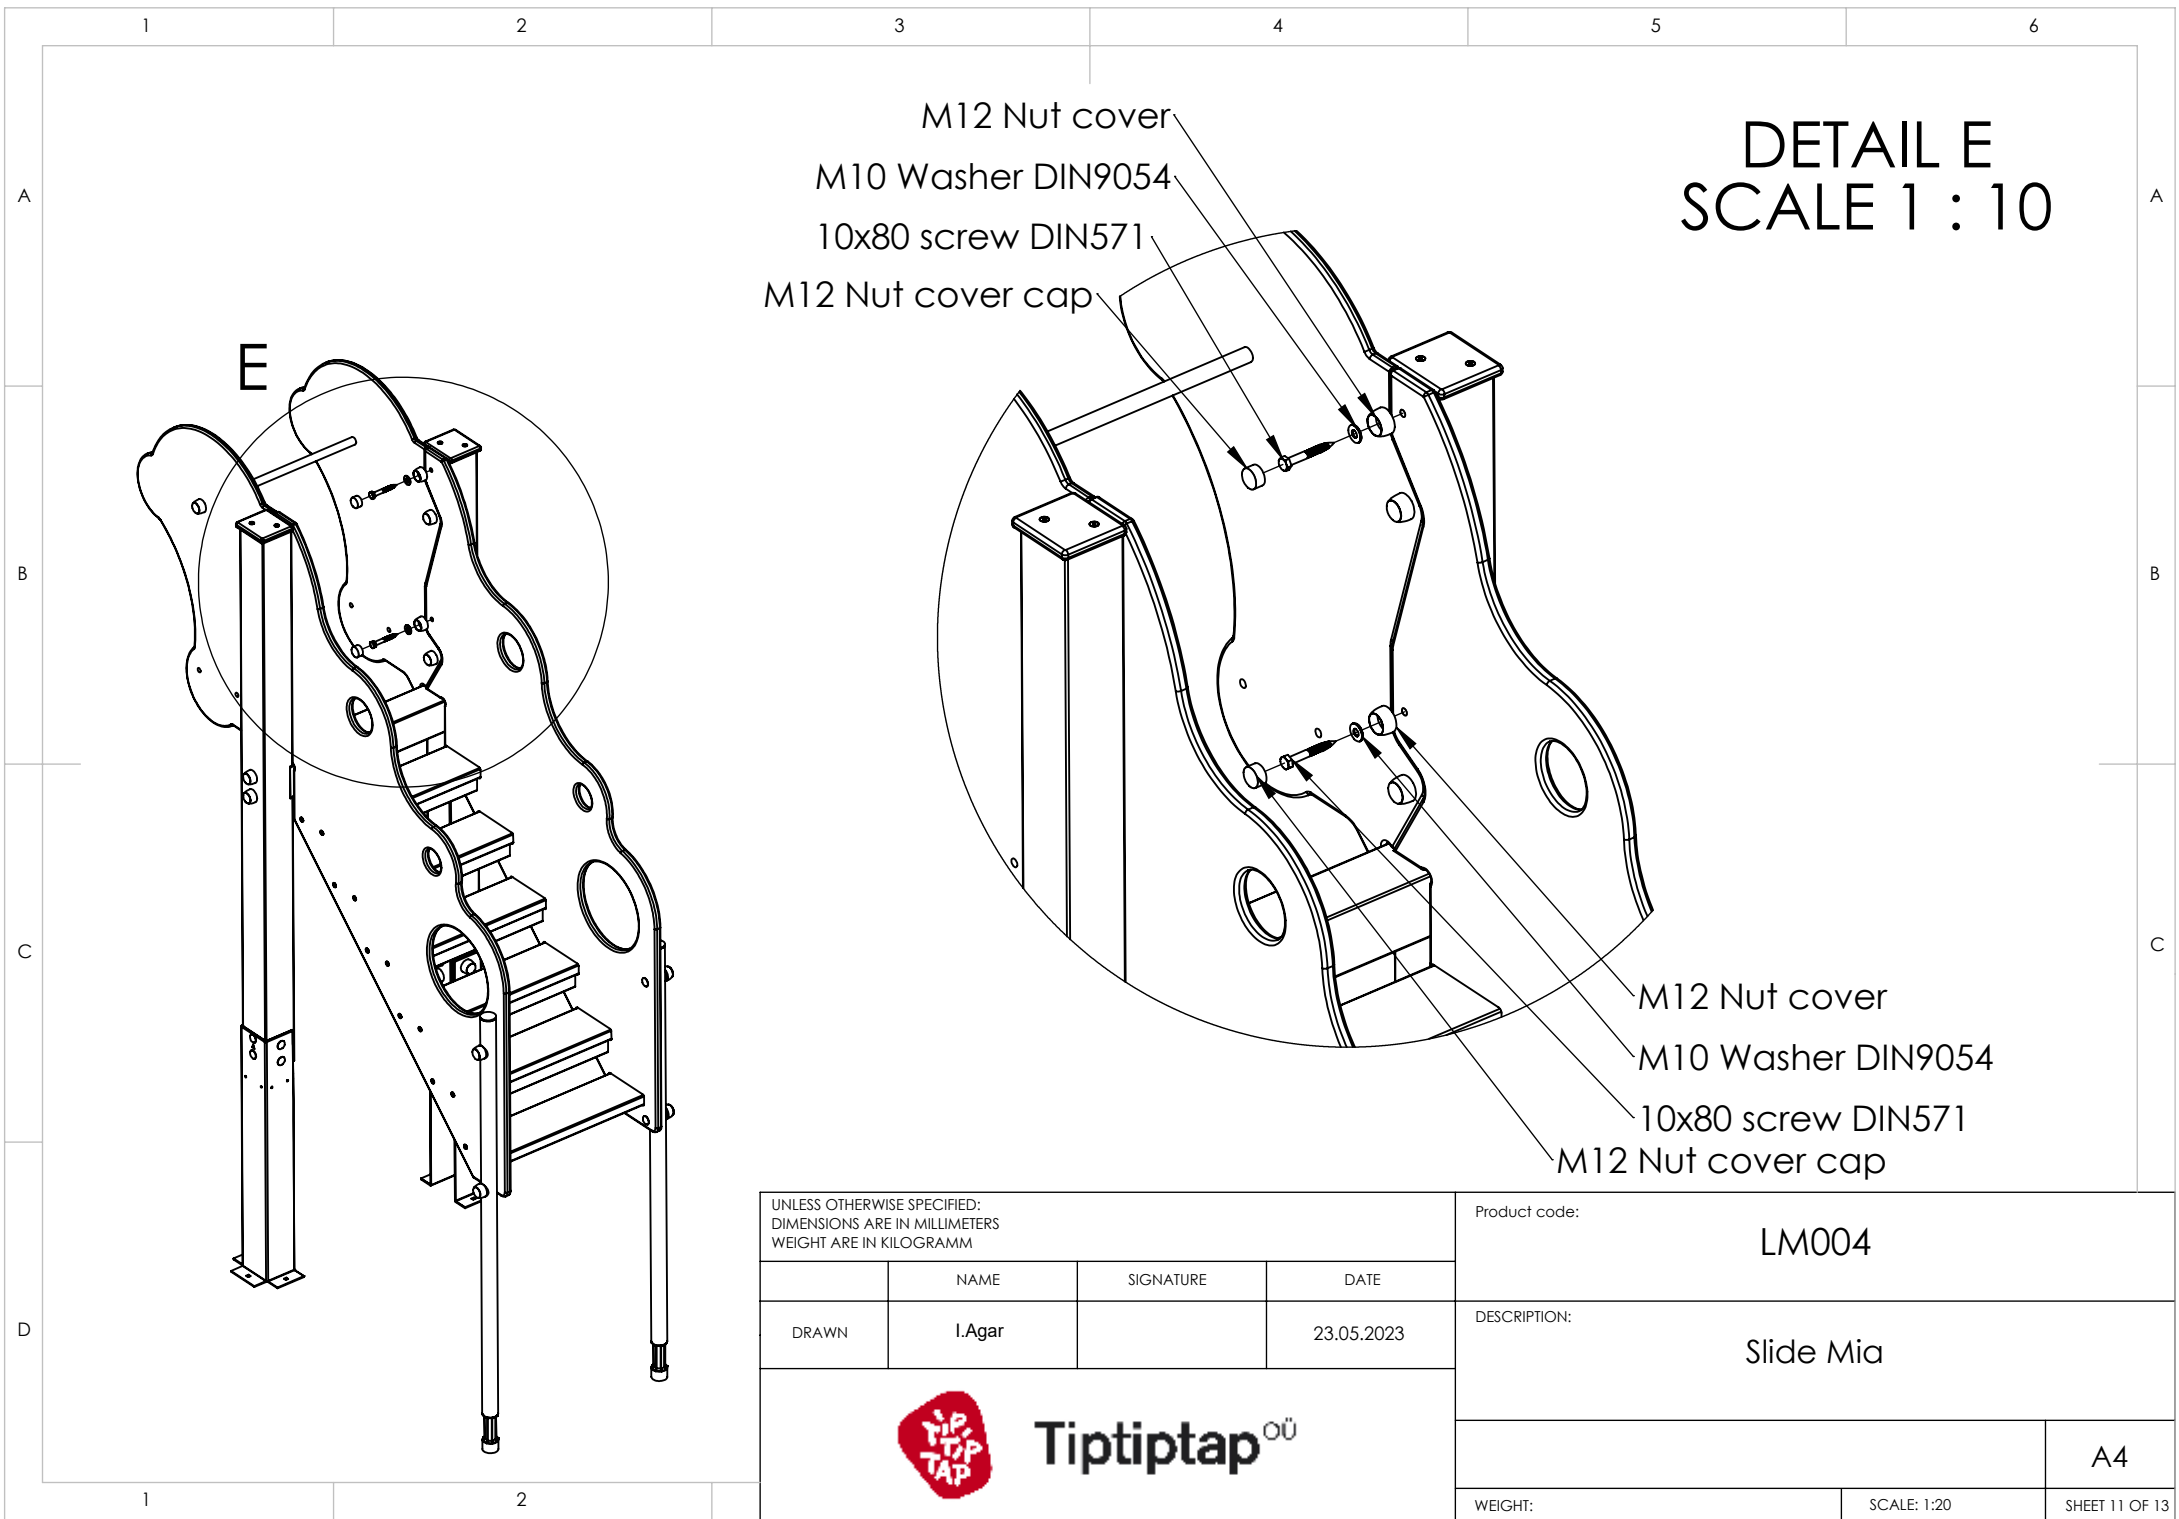


DETAIL E

SCALE 1 : 10

UNLESS OTHERWISE SPECIFIED: DIMENSIONS ARE IN MILLIMETERS WEIGHT ARE IN KILOGRAMM				Product code: LM004	
	NAME	SIGNATURE	DATE	DESCRIPTION: Slide Mia	
DRAWN	I.Agar		23.05.2023		
 Tiptiptap ^{OO}					A4
				WEIGHT:	SCALE: 1:20 SHEET 11 OF 13

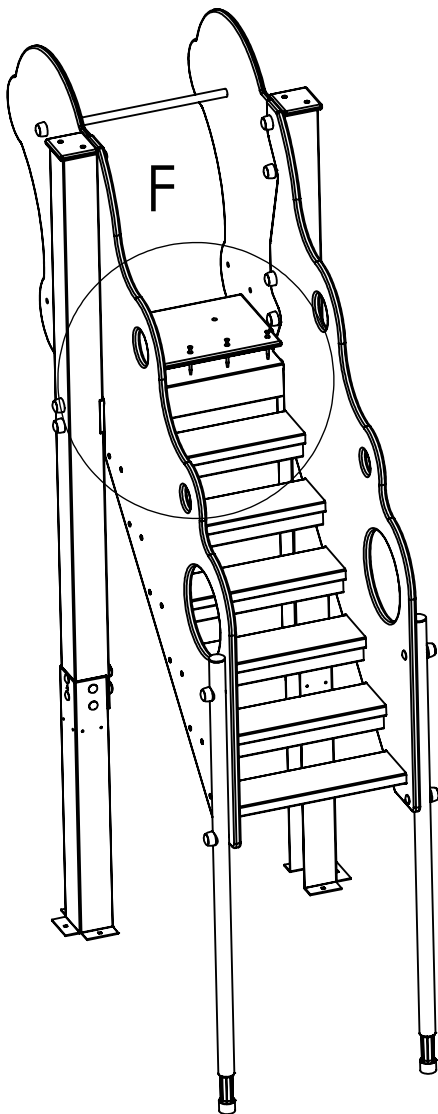

LM004 Start panel

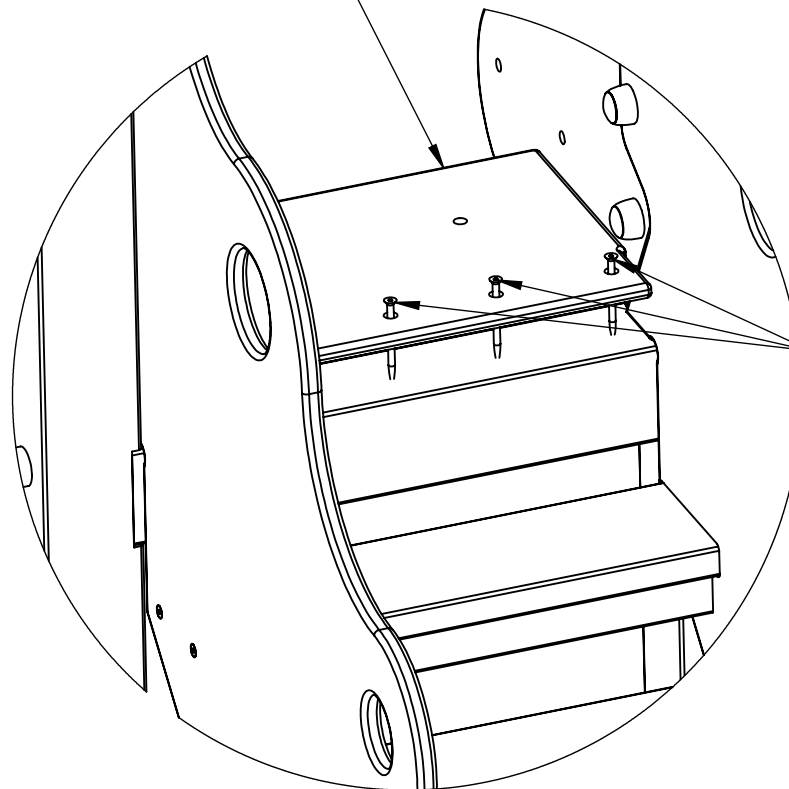

6 x 90 Woodcrew

DETAIL F
SCALE 1 : 7

UNLESS OTHERWISE SPECIFIED:
DIMENSIONS ARE IN MILLIMETERS
WEIGHT ARE IN KILOGRAMM

	NAME	SIGNATURE	DATE
DRAWN	I.Agar		23.05.2023



Tiptiptap^{ÖÜ}

Product code:

LM004

DESCRIPTION:

Slide Mia


A4

WEIGHT:

SCALE: 1:20


SHEET 12 OF 13

DETAIL G SCALE 1 : 10

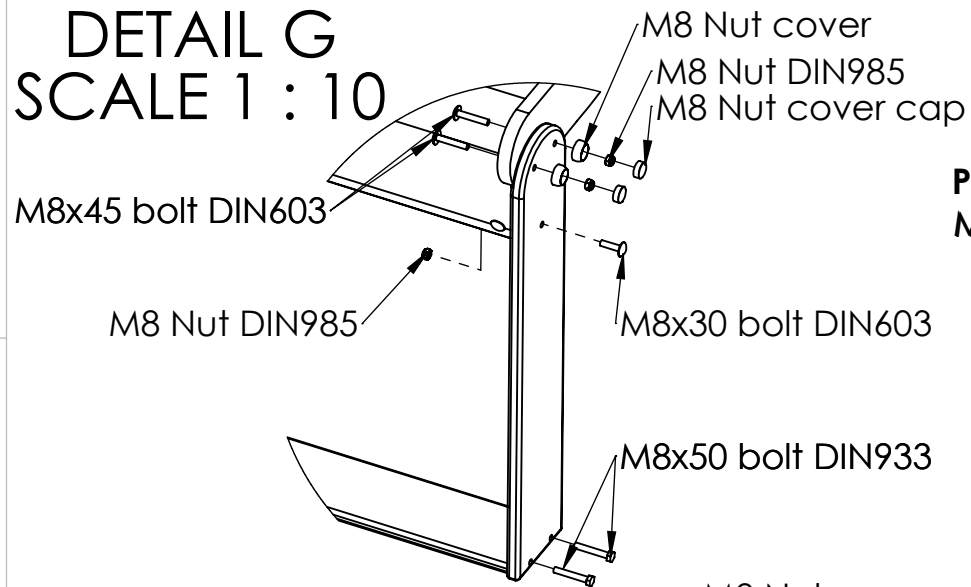

DETAIL H SCALE 1 : 10

Plastic slide: M10x50 bolt DIN603
M10x35 bolt DIN603

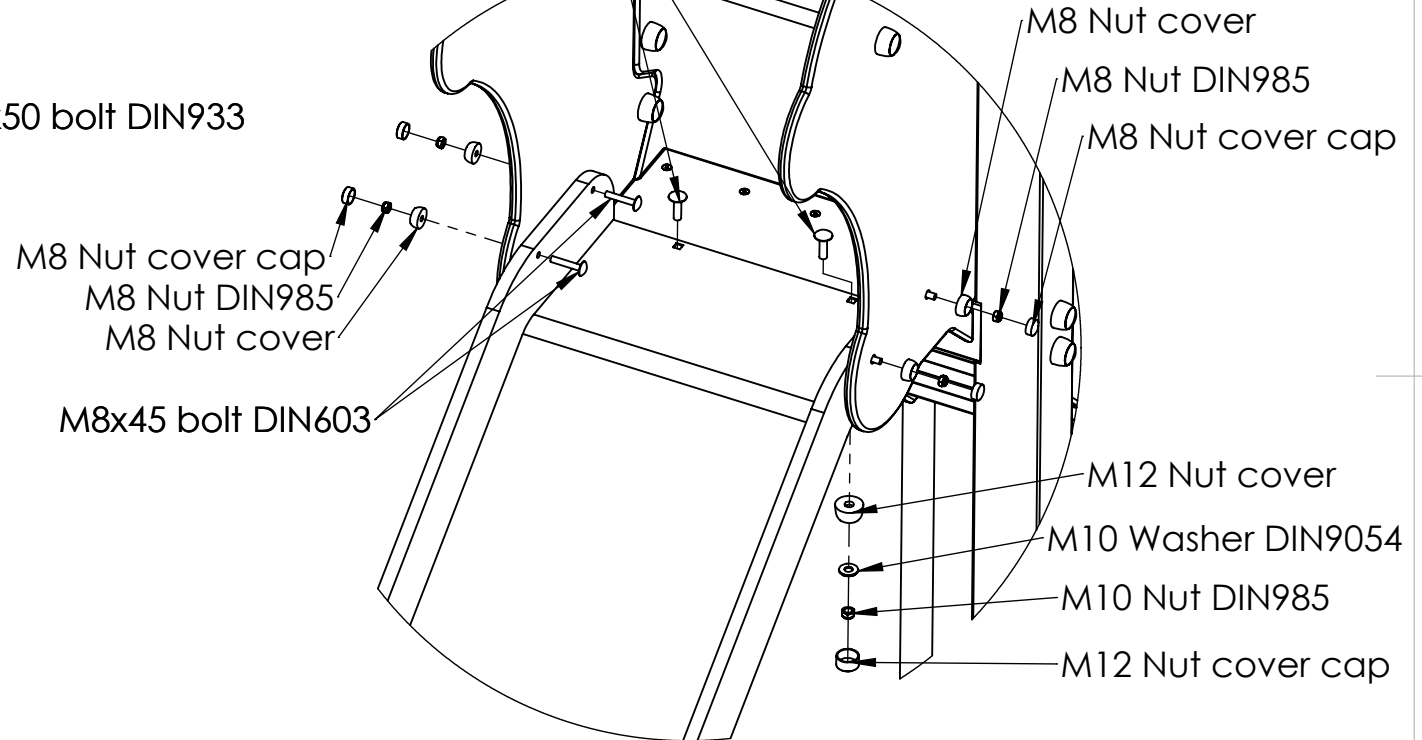

H

H-950 slide

G

UNLESS OTHERWISE SPECIFIED:
DIMENSIONS ARE IN MILLIMETERS
WEIGHT ARE IN KILOGRAMM

	NAME	SIGNATURE	DATE
DRAWN	I.Agar		23.05.2023



Tiptap^{OO}

Product code:

LM004

DESCRIPTION:

Slide Mia

A4

WEIGHT:

SCALE: 1:30

SHEET 13 OF 13